



RIVIERA LODGE

by
Riviera Group

Riviera

CHALET



Disclaimer: Map is for illustrative purposes only.

ODEME PLANI	1+1 + CALISMA ODASI	2+1 + CALISMA ODASI
Metre Kare	86	135
Baslangic Fiyati	310.000 \$	495.000 \$
Depozito (%10)	31.000 \$	50.000 \$
Tamamlanana Kadar Odenecek (%40)	124.000 \$	198.000 \$
Tamamlandiktan Sonra Odenecek (%50)	155.000 \$	247.500 \$
Teslim Tarihi	2026 YILININ IKINCI CEYREGI	
NOT - 1	<i>Tamamlanana kadar %40 icin aylık %1 ile ödeme kolayligi</i>	
NOT - 2	<i>Tamamlandiktan sonra ki %50 icin Mortgage firsati (%4 faiz ile)</i>	












AKILLI EV SISTEMLERİ

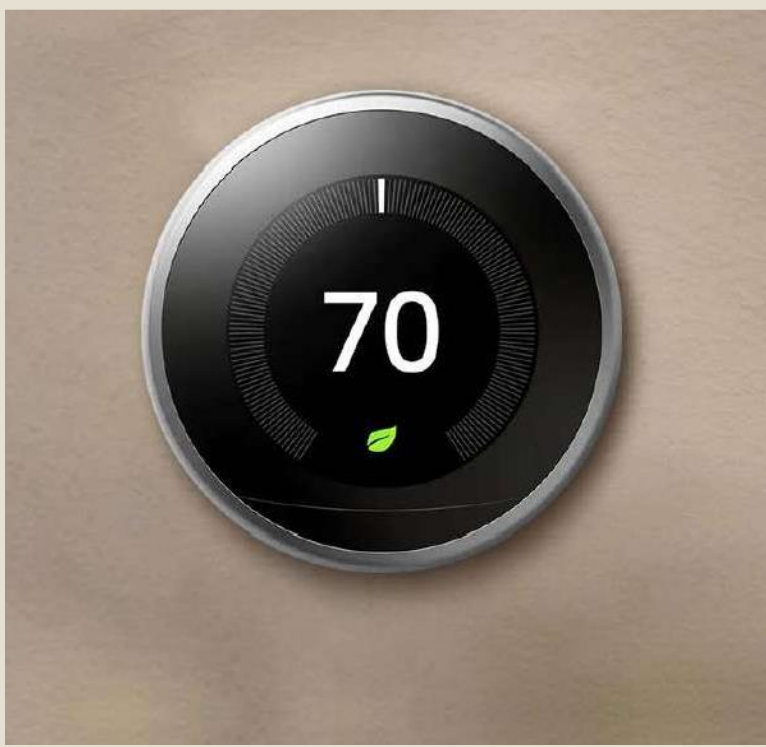

²Images for illustration purpose only.



²Images for illustration purpose only.







CALISMA ODASI




OYUN ODASI OLARAK DA KULLANILABILIR

1+1 + Calisma Odasi APARTMENTS

TIP - 1A

	METRE KARE (KUADRAT)	SQUARE FEET
DAIRE ALANI	79.89	860
BALKON ALANI	6.50	70
TOPLAM ALAN	86.39	930

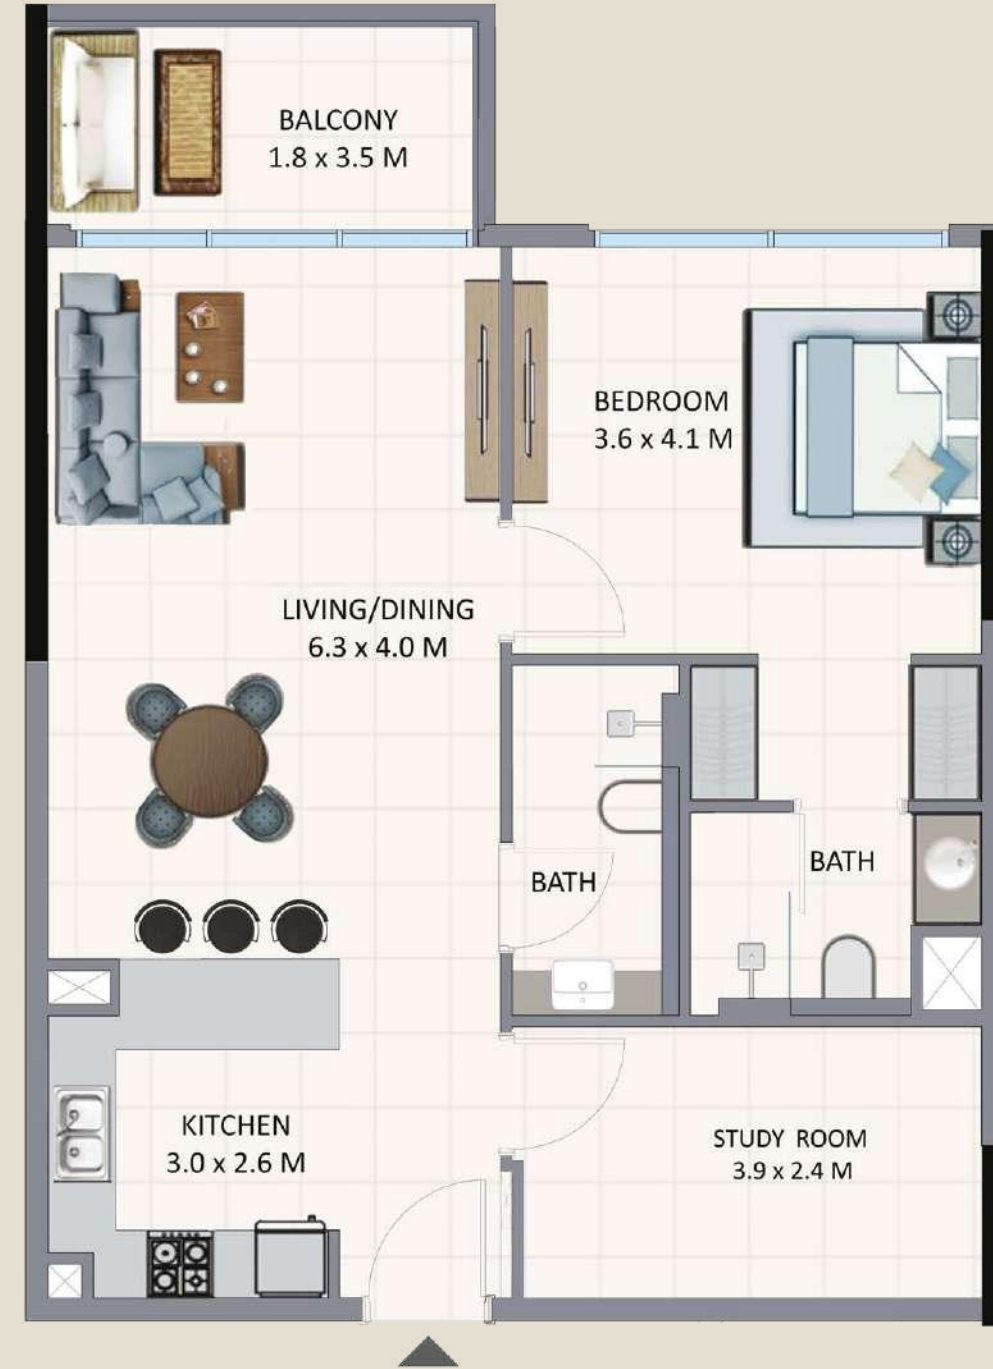

Disclaimer: (1) All materials, dimensions and drawings are approximate and for illustration purposes. (2) Information is subject to change without notice. (3) Actual suite area may vary from the stated area. (4) Suite & the balcony area may vary from floor to floor. (5) Drawings not to scale. (6) The developer reserves the right to make revisions/alterations without any liability whatsoever. (7) Apartments are sold as unfurnished apartments, without furniture, furnishings, etc.

2+1 + Calisma Odasi APARTMENTS

TIP -2A

	METRE KAR (KUADRAT)	SQUARE FEET
DAIRE ALANI	128.94	1388
BALKON ALANI	6.96	75
TOPLAM ALAN	135.90	1463




Disclaimer: (1) All materials, dimensions and drawings are approximate and for illustration purposes. (2) Information is subject to change without notice. (3) Actual suite area may vary from the stated area. (4) Suite & the balcony area may vary from floor to floor. (5) Drawings not to scale. (6) The developer reserves the right to make revisions/alterations without any liability whatsoever. (7) Apartments are sold as unfurnished apartments, without furniture, furnishings, etc.

2+1 + Calisma Odasi APARTMENTS

TYPE-2D

	METRE KARE (KUADRAT)	SQUARE FEET
DAIRE ALANI	110.27	1187
BALKON ALANI	86.95	936
TOPLAM ALAN	197.22	2123

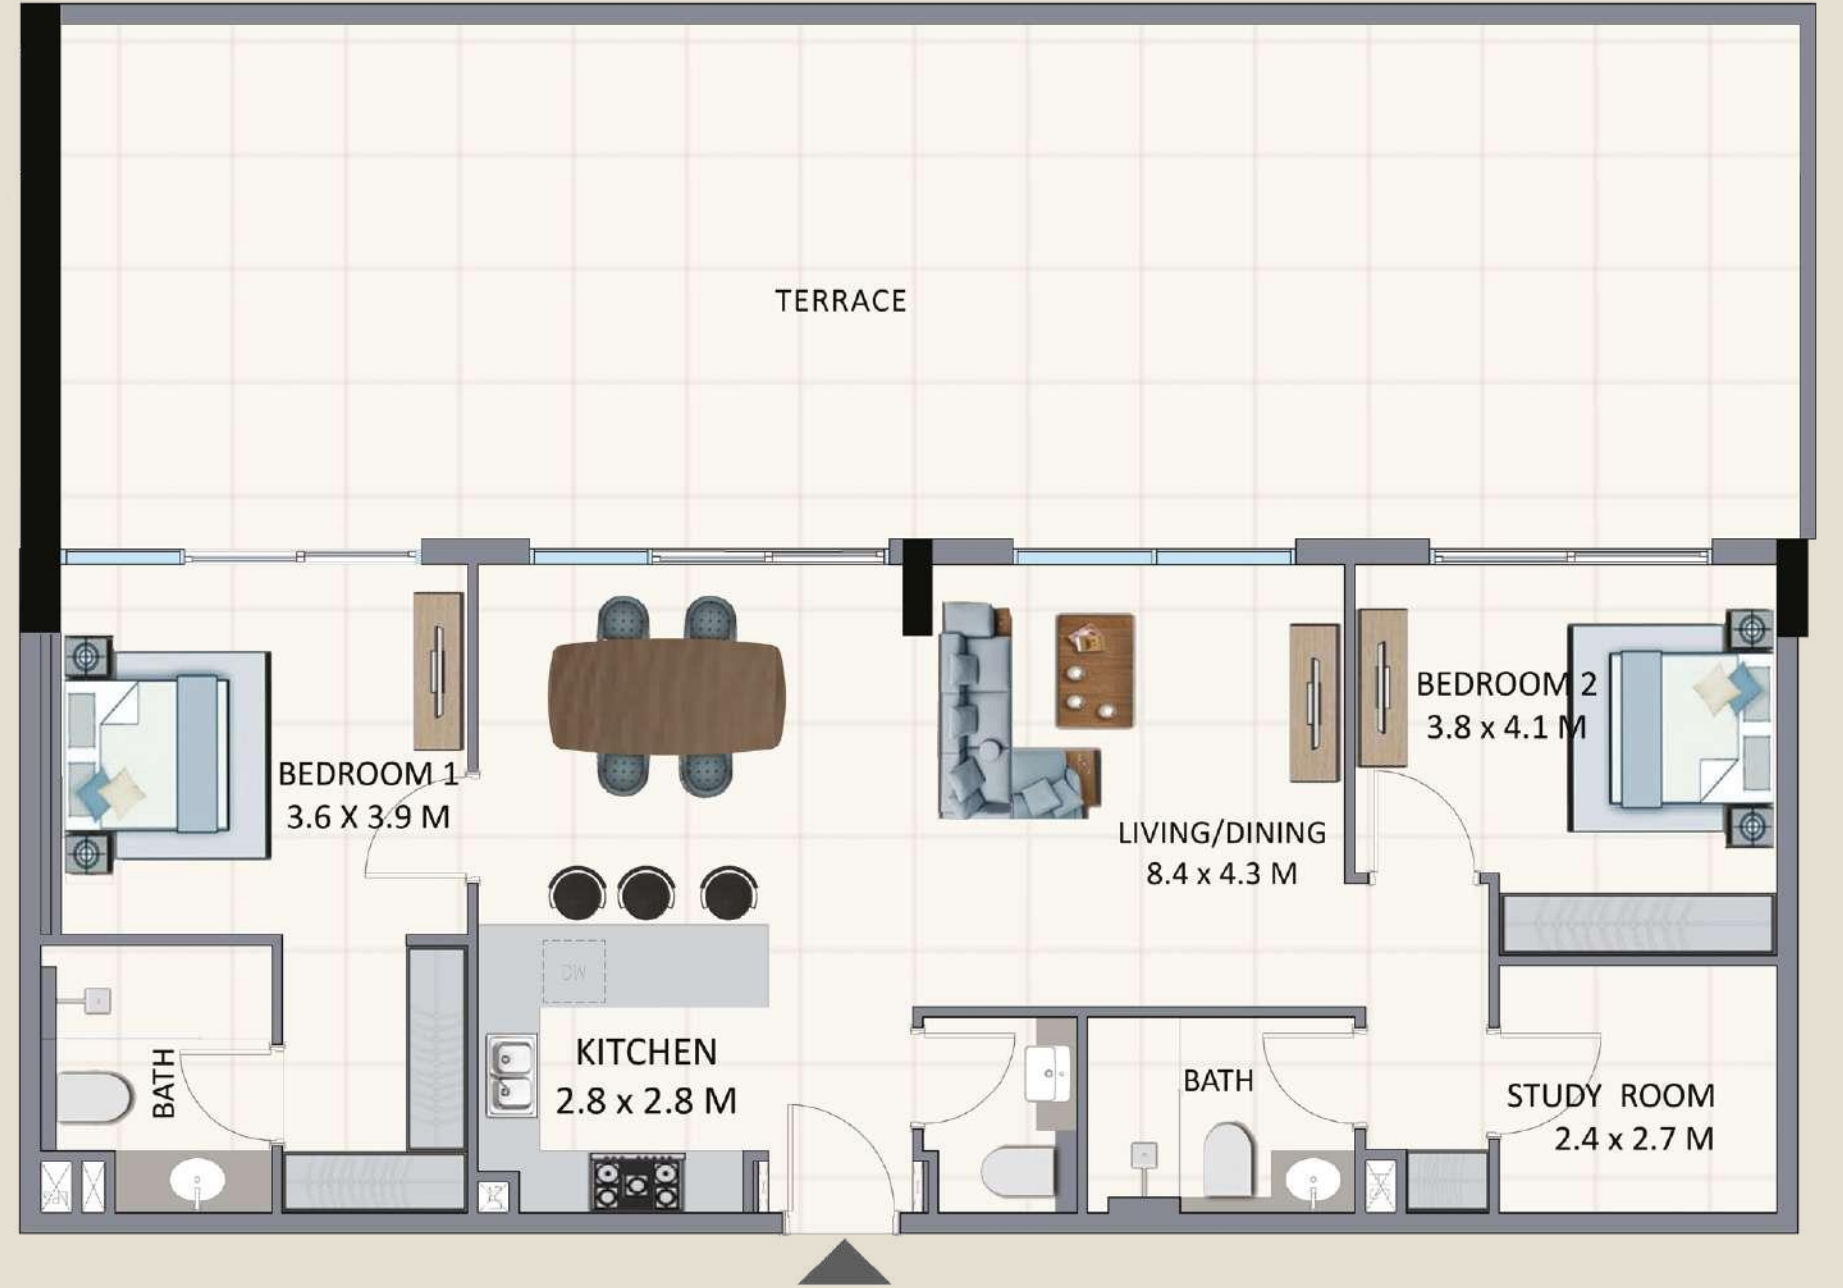

Disclaimer: (1) All materials, dimensions and drawings are approximate and for illustration purposes. (2) Information is subject to change without notice. (3) Actual suite area may vary from the stated area. (4) Suite & the balcony area may vary from floor to floor. (5) Drawings not to scale. (6) The developer reserves the right to make revisions/alterations without any liability whatsoever. (7) Apartments are sold as unfurnished apartments, without furniture, furnishings, etc.





TESEKKURLER

Amir Abro

**Uluslararası Satis Direktoru
Prowin Properties**

**971 54 317 7100
amir@prowinproperties.com**

Rabia Maasoglu

**Emlak Danismani
Prowin Properties**

**971 55 381 8410
rabia@prowinproperties.com**